

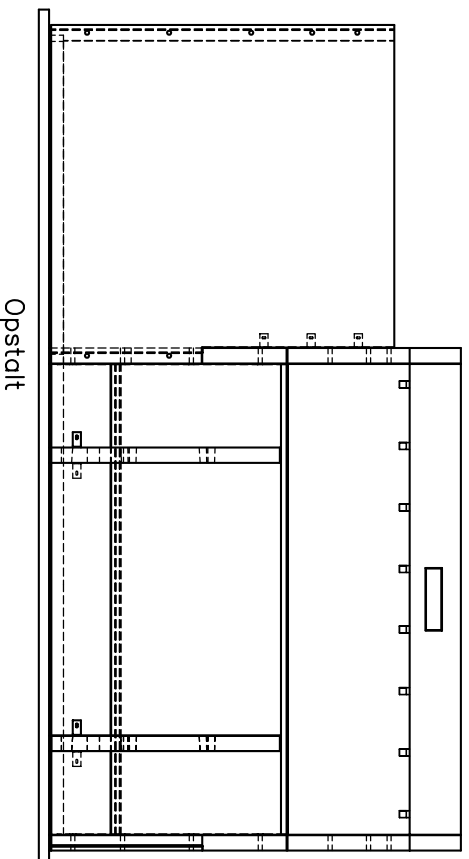


Plan
A

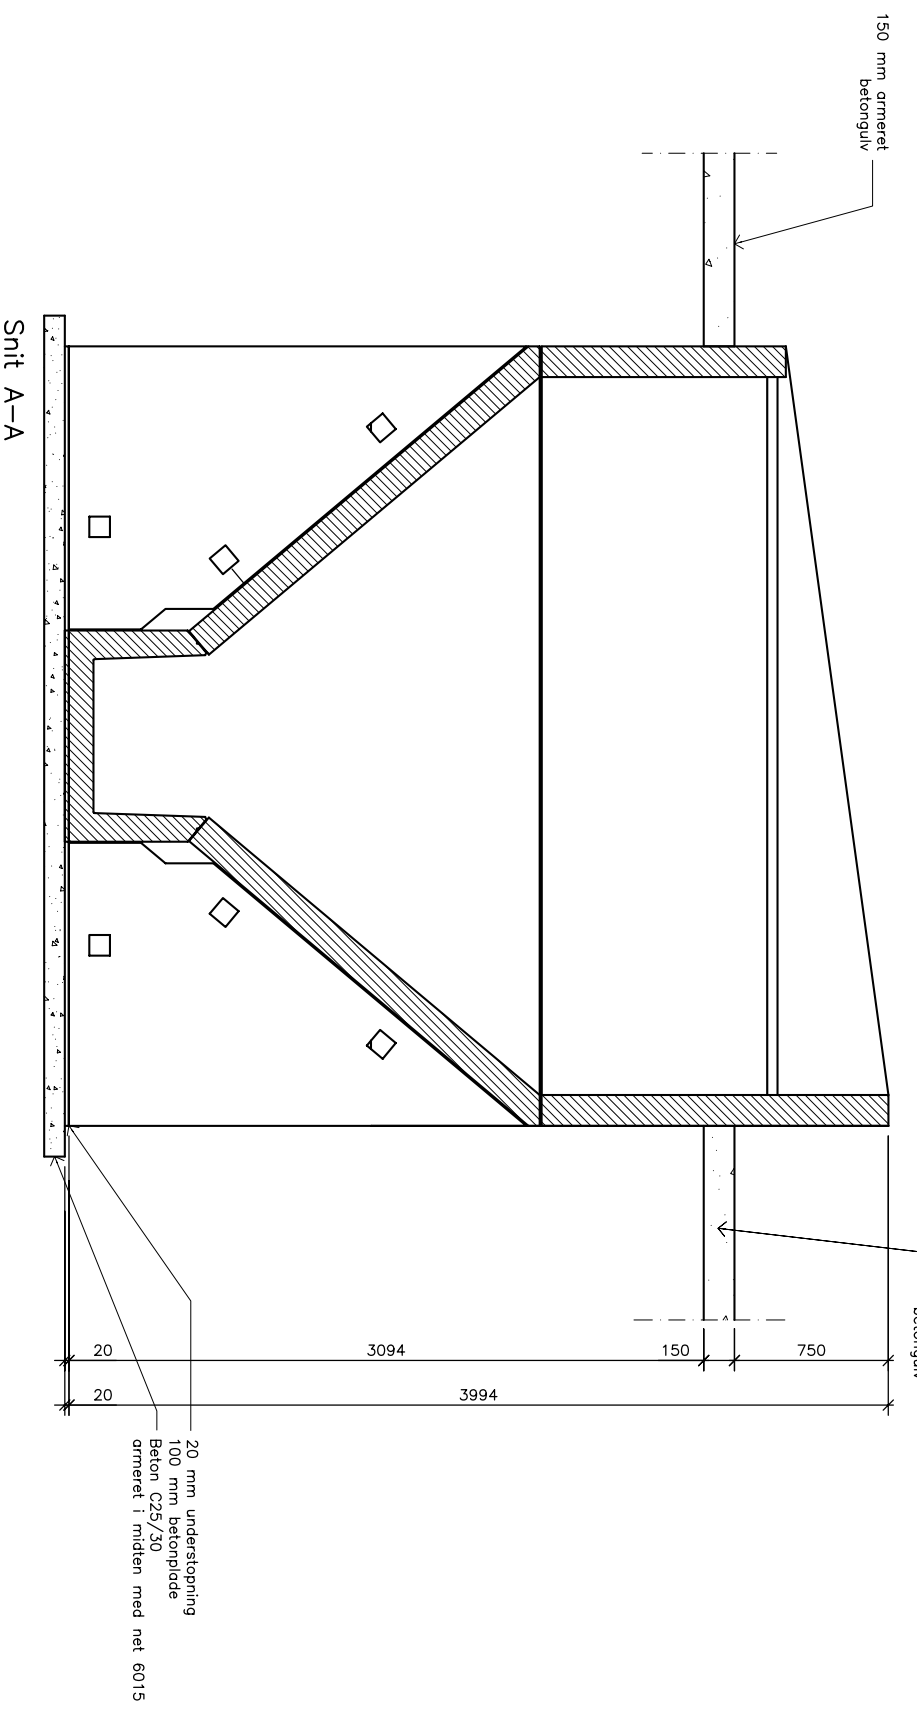

Opstalt

Isometri: 1:50

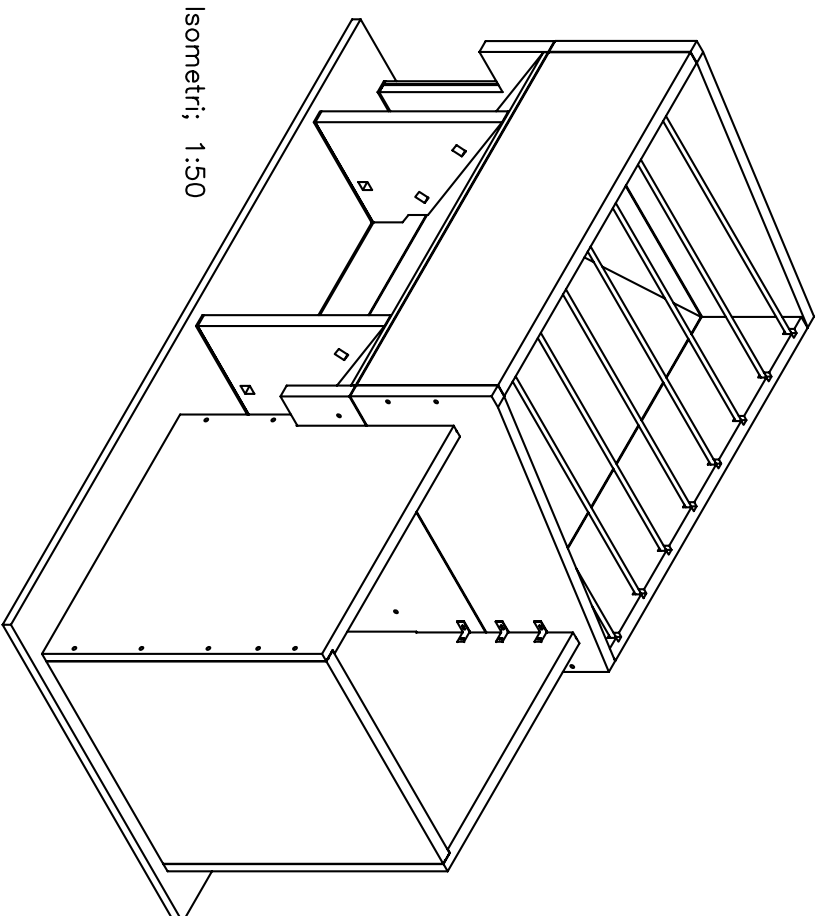

Snit A-A

Rev.	Udarb.	Beskr.	Rev. dato



Dato: 28/02/06
Udarb.: OB/snj
Kontrol: Godkendt

PBI STANDARD

KORNGRAV 42 M3 / SKAKT 3,15 x 3,0
PLAN, OPSTALT OG SNIT

Mål: 3,050/1:25
Sag nr.:

Tegn. nr.: 1.0

PERSTRUP
Kringlen 4-6, Pedersstrup
Box 52800, Postboks 52800
Tlf. 87 748500, Fax. 87 748501