




Plan

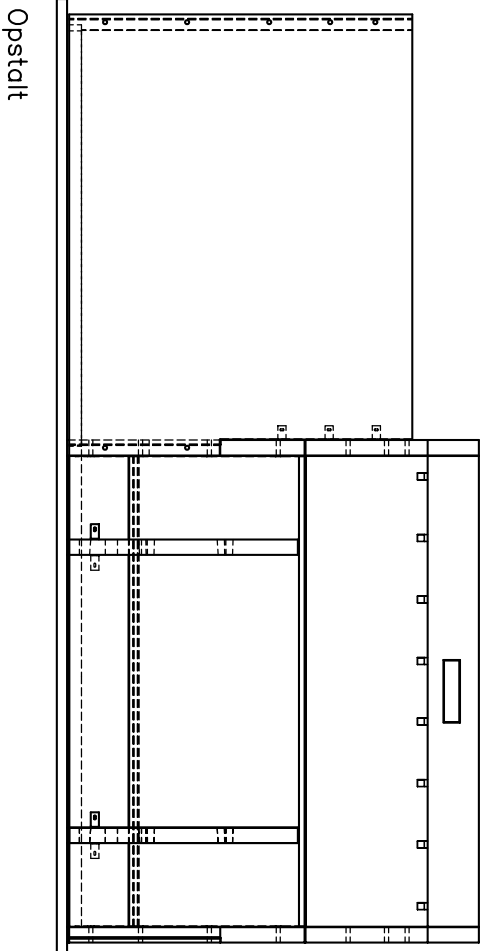

Opstalt

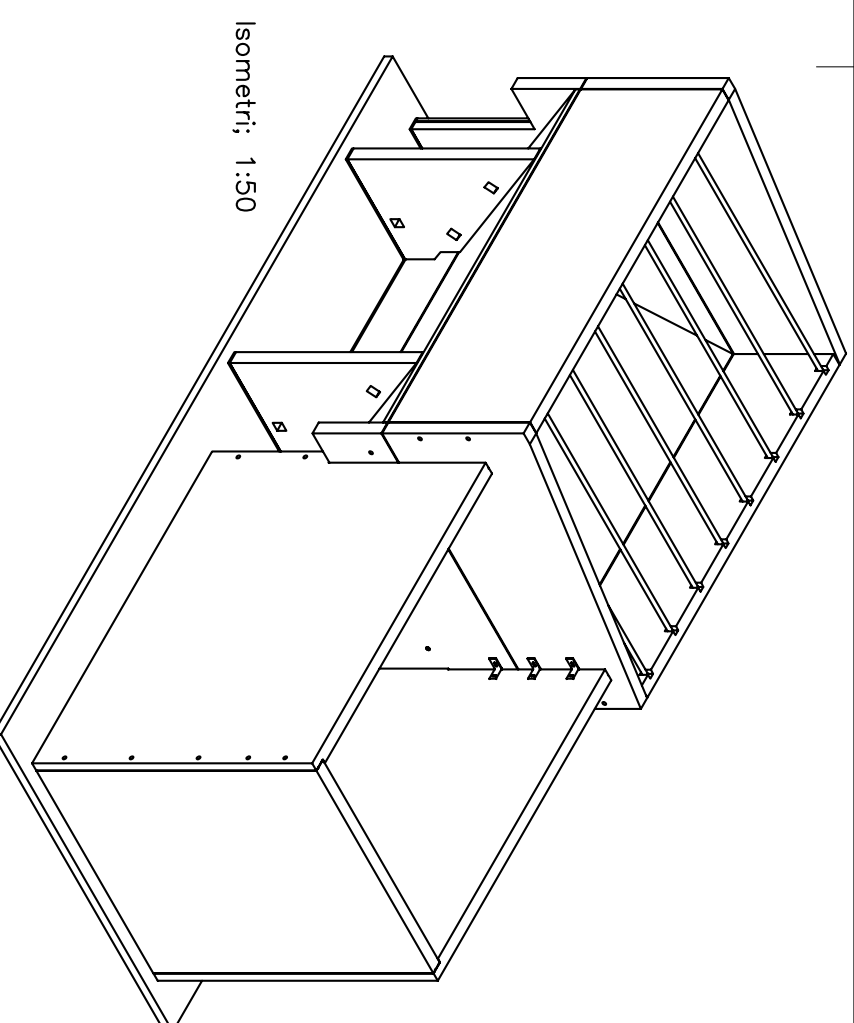

Isometri; 1:50

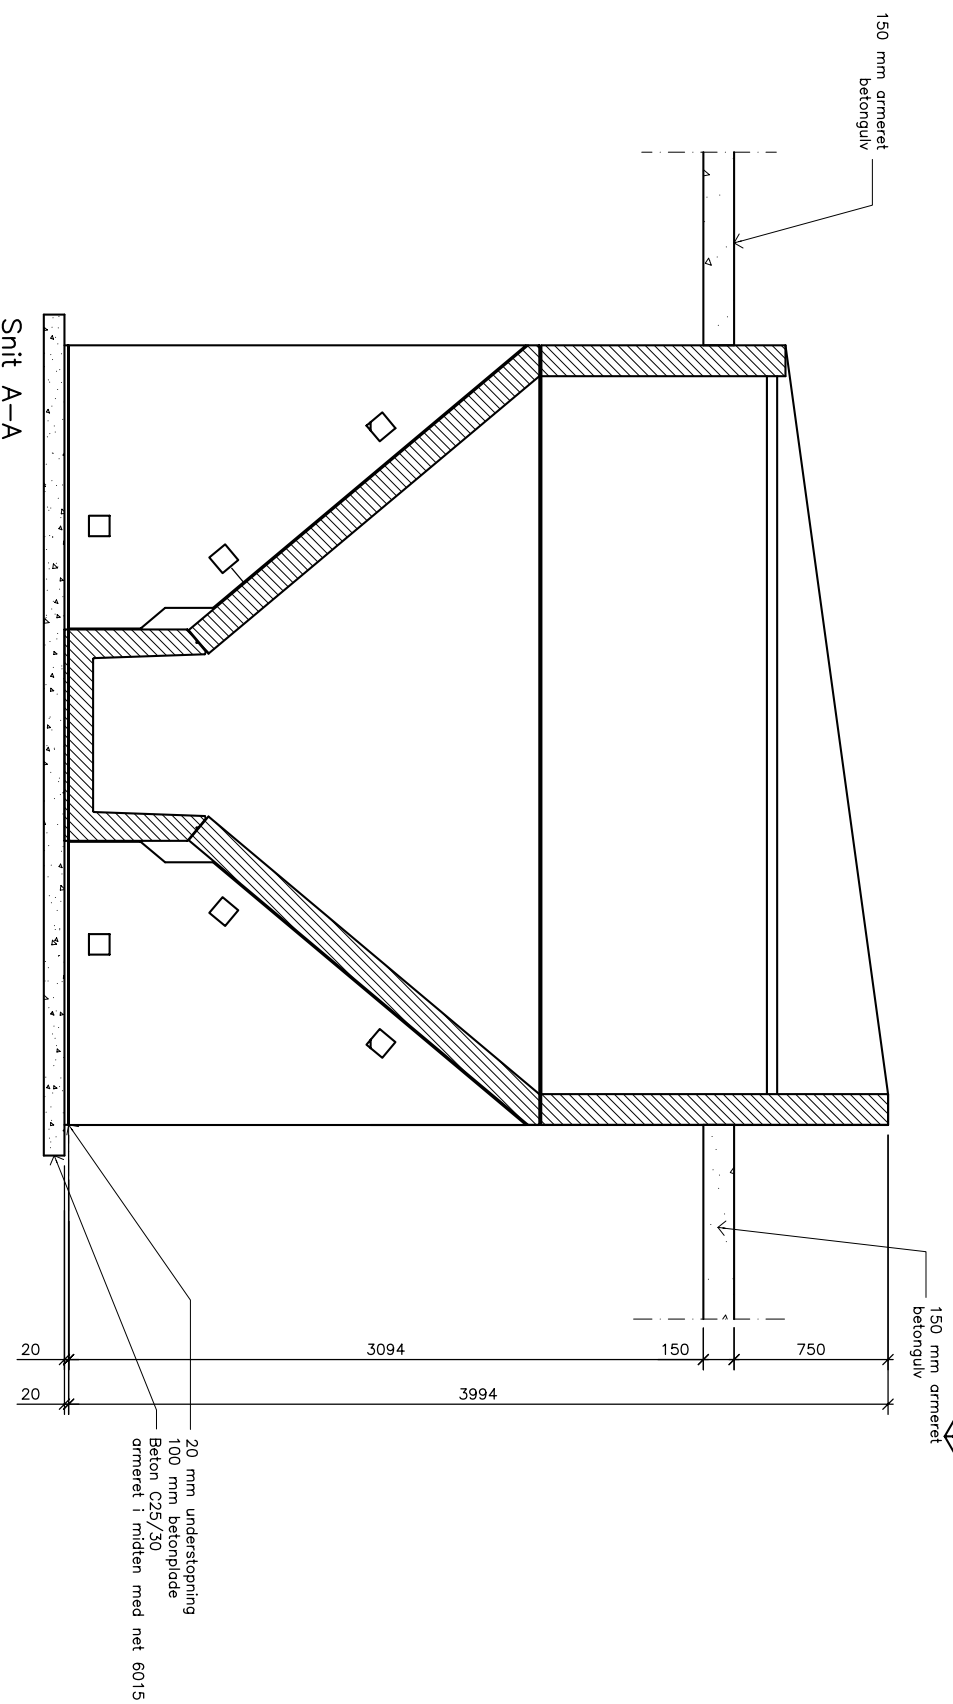

Snit A-A

Note:

Rev.	Udarb.	Beskr.	Rev. dato



PERSTRUP

Dato: 28/02/06
 Udarb.: OB/snj
 Kontrol: PBI STANDARD

KORNGRAV 42 M3 / SKAKT 4,15 x 3,0 x 3,0
 PLAN, OPSTALT OG SNIT

Mål: 1:25
 Tegnr. nr.: 1.0

København 4-6, Paderstrup
 Postboks 52800, Postboks 52800
 Tlf. nr. 87 748500, Fax nr. 87 748501