



150 mm armeret  
betongulv

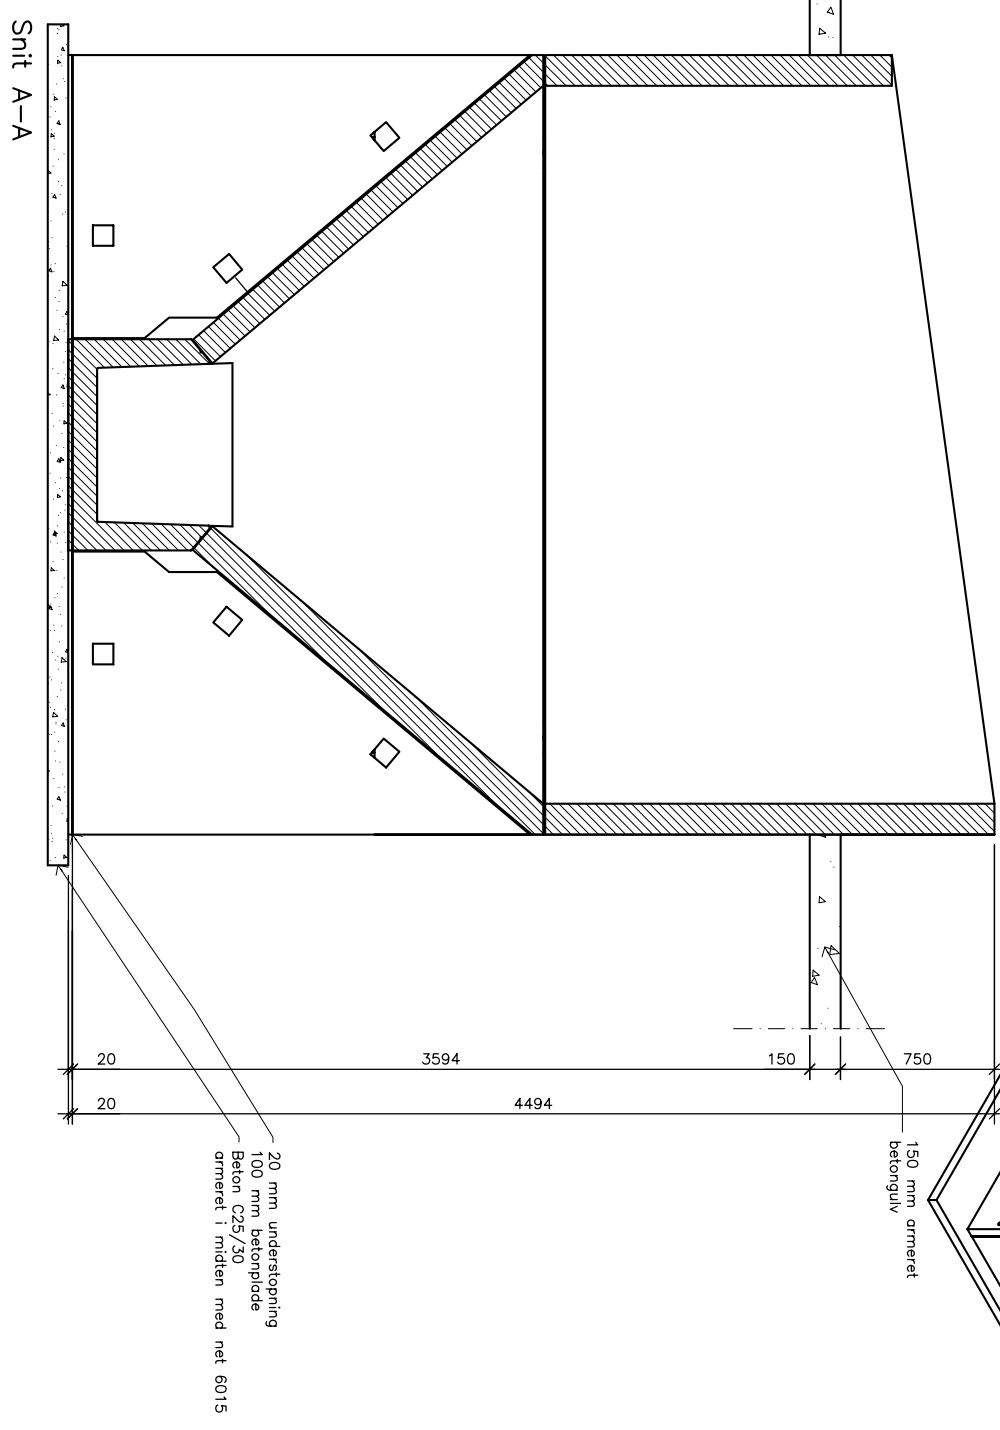

Isometri: 1:50

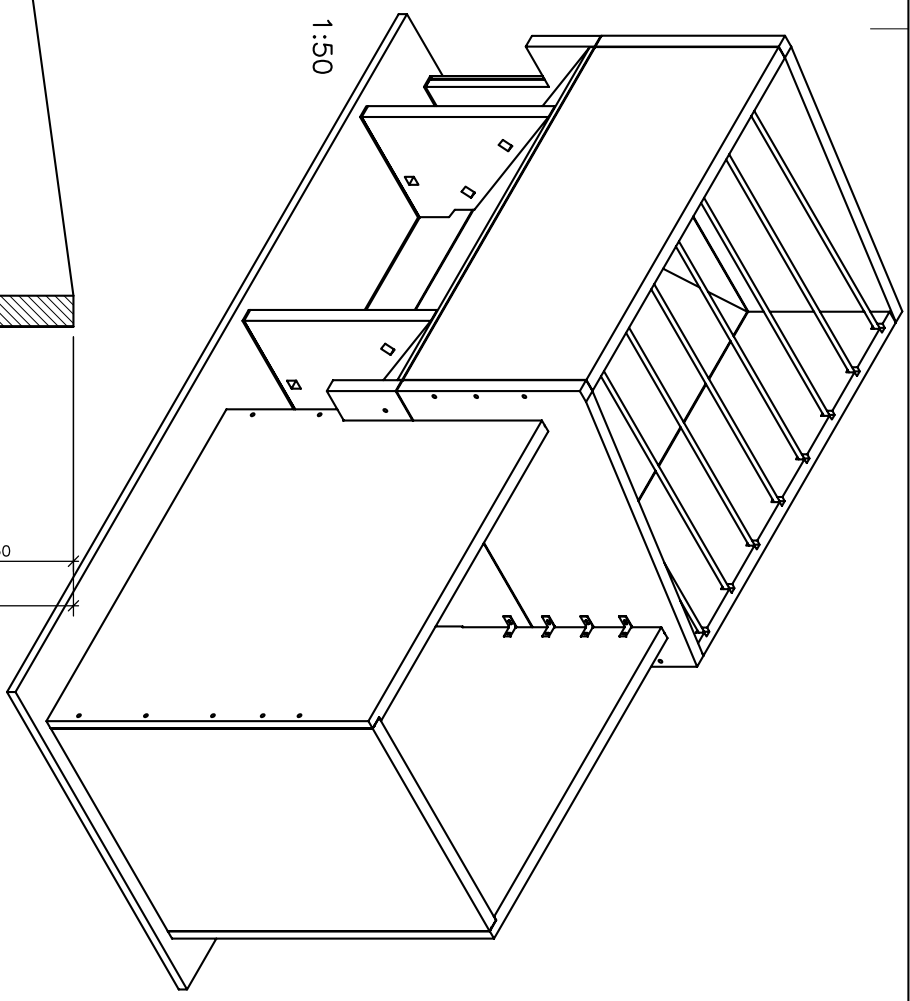

Rev.	Udarb.	Beskr.	Rev. dato



Dato: 020306  
Udarb.: OB/snj  
Kontrol:   
Godkendt:   
Rev. dato:   
Rev. nr.:   
Sag nr.:   
Korngår 4-6, Pedersstrup  
Boks 52800, Snilde  
Tlf. 87 748500, Fax. 87 748501

**PERSTRUP**

**PBI STANDARD**

**KORNGRÅV 52 M3 SKAKTE 4,15 x 3,0 x 50/1:25**

TEGN. NR.: 1.0